

TRAIL CLOSED SIGNAGE - NO ACCESS TO HILLCROFT ST OR CAMELOT DR. DETOUR TO FOLLOW CAMELOT DR TO TRAIL ACCESS NEAR PERCIVAL CRT.


TRAIL SECTION CLOSED

PEDESTRIAN BRIDGE

TRAIL CLOSED SIGNAGE - NO ACCESS TO ROSSLAND RD E OR CAMELOT DR. DETOUR TO FOLLOW CAMELOT DR TO ROSSLAND ROAD E.

LEGEND:

- A** TC-1 (CONSTRUCTION AHEAD)
- B** DTC (DETOUR TRAIL CLOSED)
- C** CONSTRUCTION SIGN (PROJECT INFORMATION)

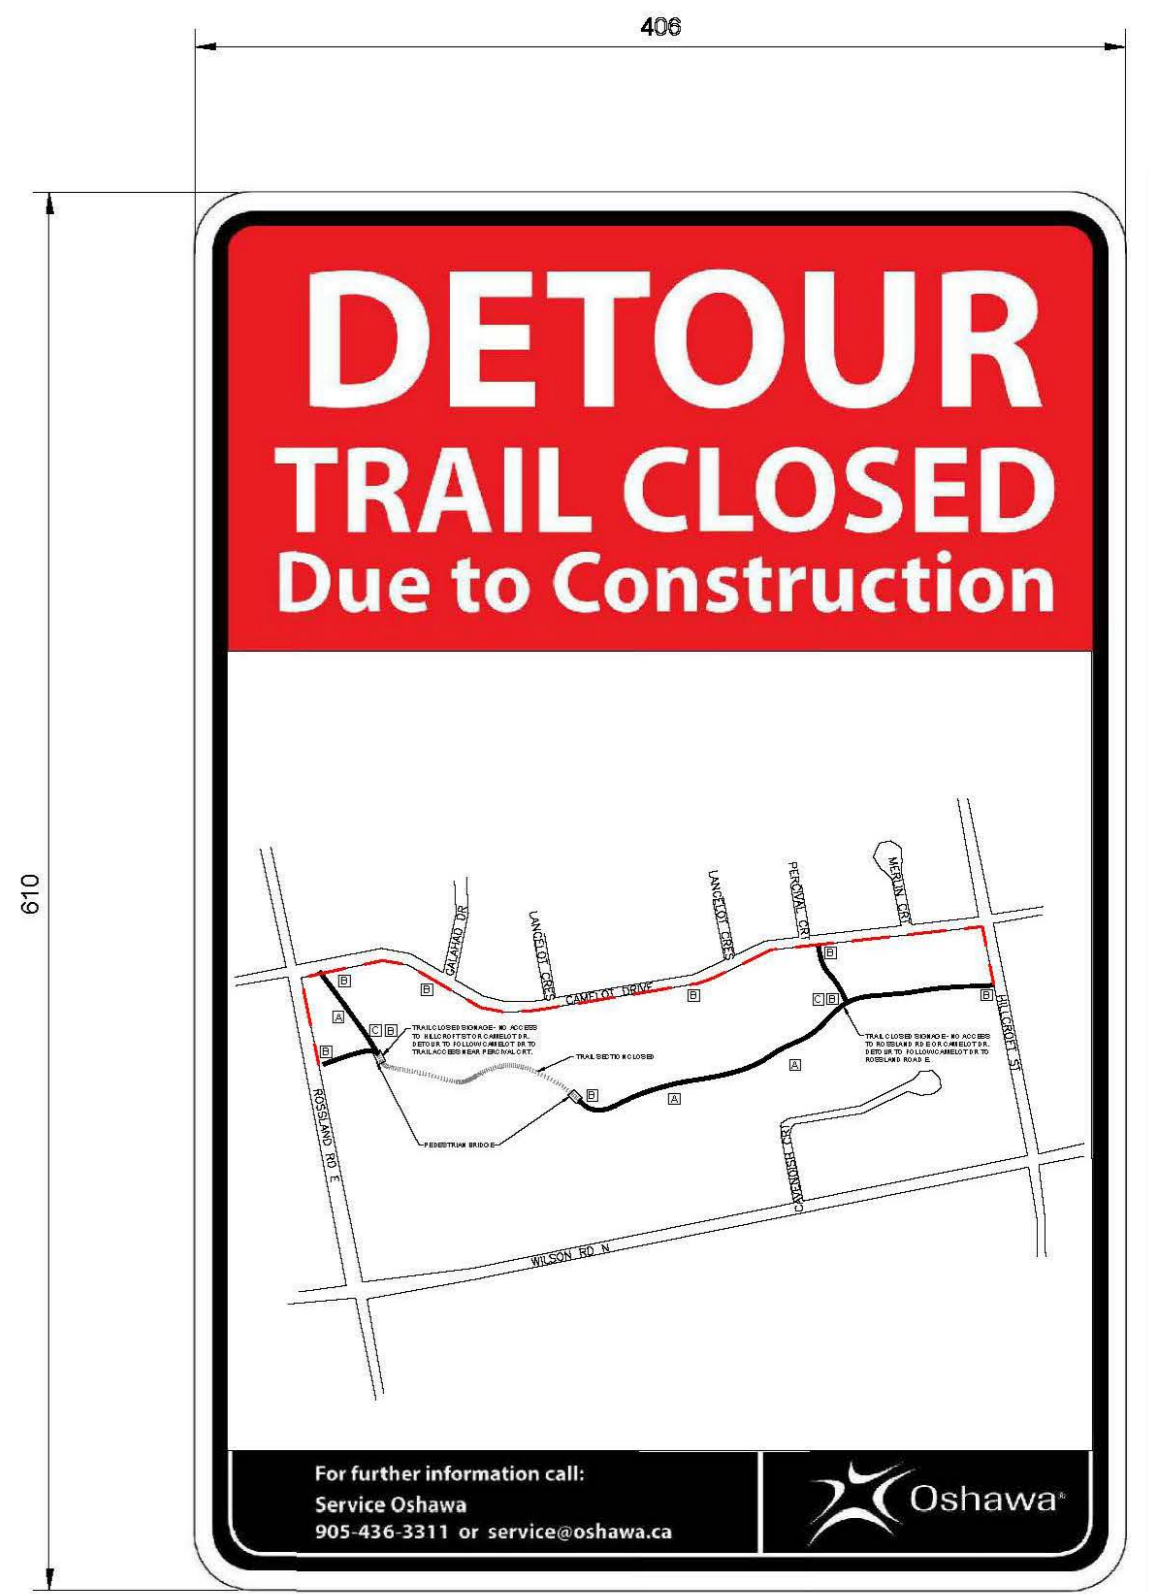

DETOUR TRAIL CLOSED (DTC) SIGNAGE
406(16") x 610(24") x 6(1/4") COROPLAST
N.T.S.

3	JUNE 26, 2024	EEG	ISSUED FOR CONSTRUCTION
2	JUNE 20, 2024	EEG	REVISED AS PER CITY OF OSHTAWA COMMENTS
1	APRIL 3, 2024	EEG	60% DESIGN - SUBMITTED FOR PERMITTING
No.	DATE	BY	REVISIONS
DATE: June 26, 2024		CONSULTANT water's edge ENVIRONMENTAL SOLUTIONS TEAM	
SCALE: HORIZONTAL - 1:400			
HARMONY CREEK REALIGNMENT TRAIL CLOSURE MAP			
DESIGN	EEG	PROJECT No.	24012
CHECKED	EG	SHEET No.	3